



- With standard washers. After tightening, cut the anchor bolts flush with the nuts and damage the nuts to prevent them from loosening.

PLAN

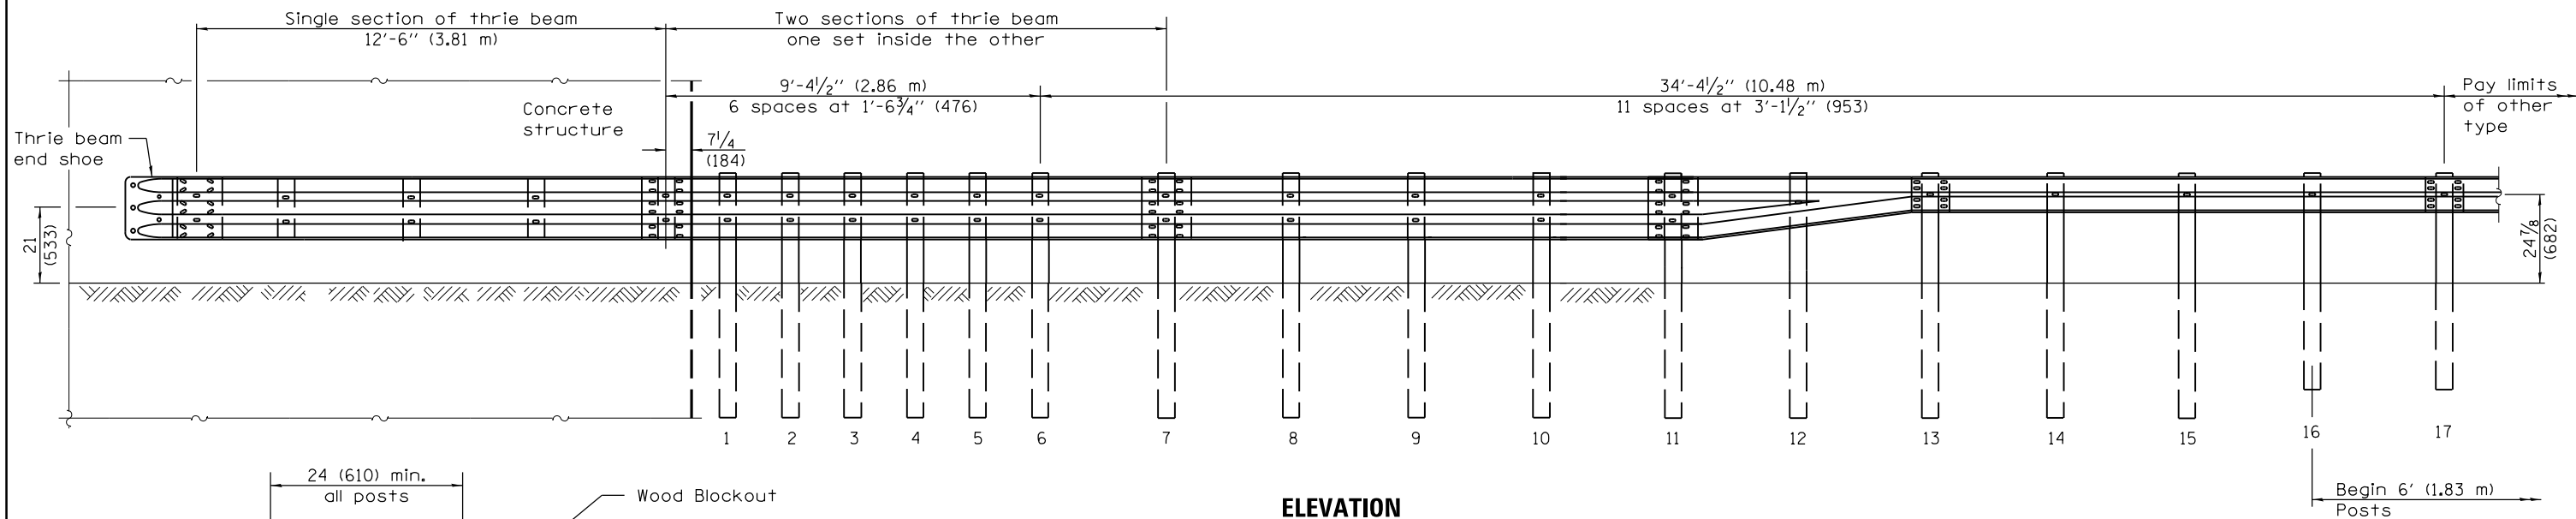

ELEVATION

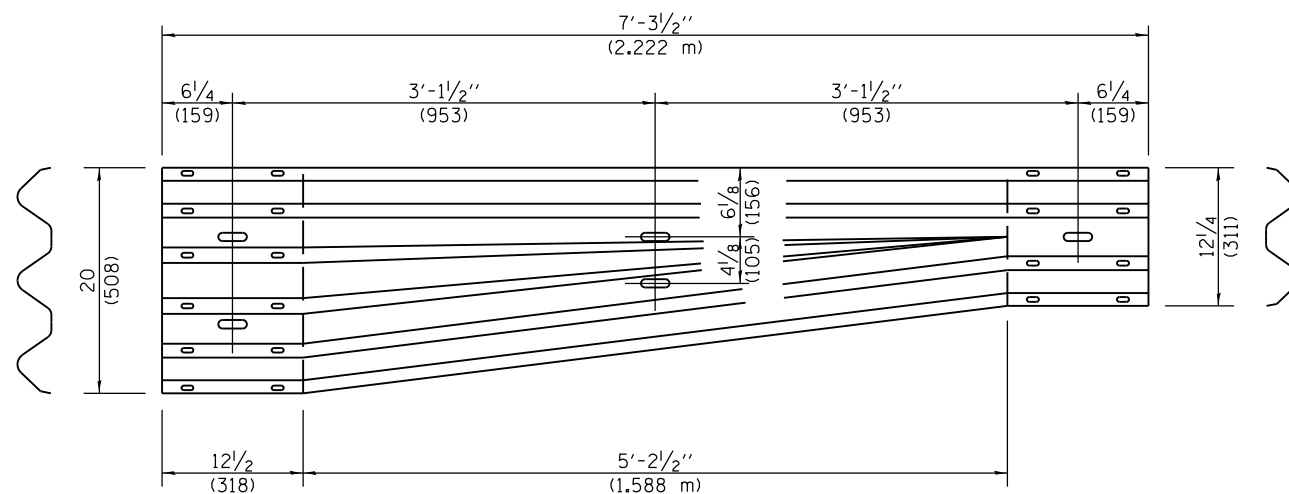

TRANSITION SECTION

(10 gauge (3.4) rail element)

GENERAL NOTES

See Standard 630001 for details of guardrail not shown.

Thrie beam rail shall be bolted to block-out at all posts.

All slope ratios are expressed as units of vertical displacement to units of horizontal displacement (V:H).

All dimensions are in inches (millimeters) unless otherwise shown.

DATE	REVISIONS
1-1-15	Revised notes for attachment to concrete structure.
1-1-11	Added section A-A symbol to plan view. Revised height of thrie beam.

**TRAFFIC BARRIER
TERMINAL, TYPE 6B**

(Sheet 1 of 2)

STANDARD 631033-06

Illinois Department of Transportation

PASSED January 1, 2015


Michael Brand
ENGINEER OF POLICY AND PROCEDURES

APPROVED January 1, 2015


ENGINEER OF DESIGN AND ENVIRONMENT

ISSUED 1-1-2003


SECTION A-A

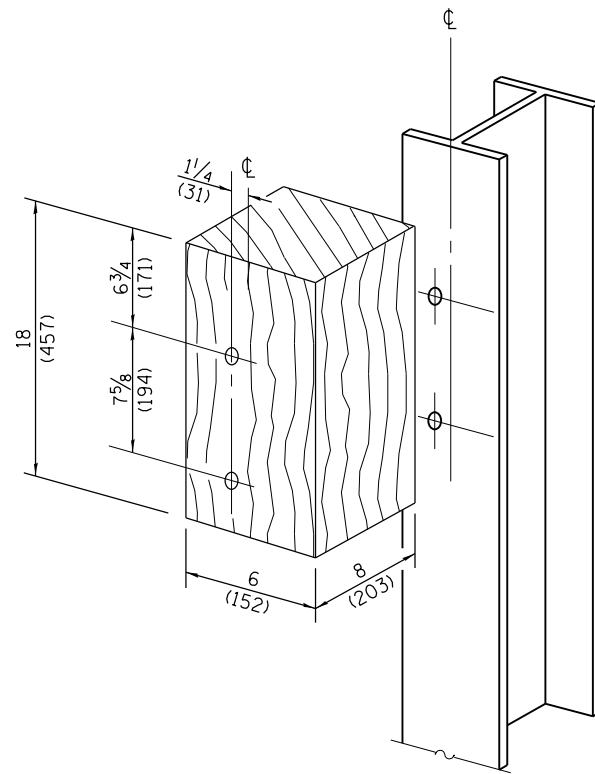


POSTS 1-11 WOOD BLOCKOUT DETAIL

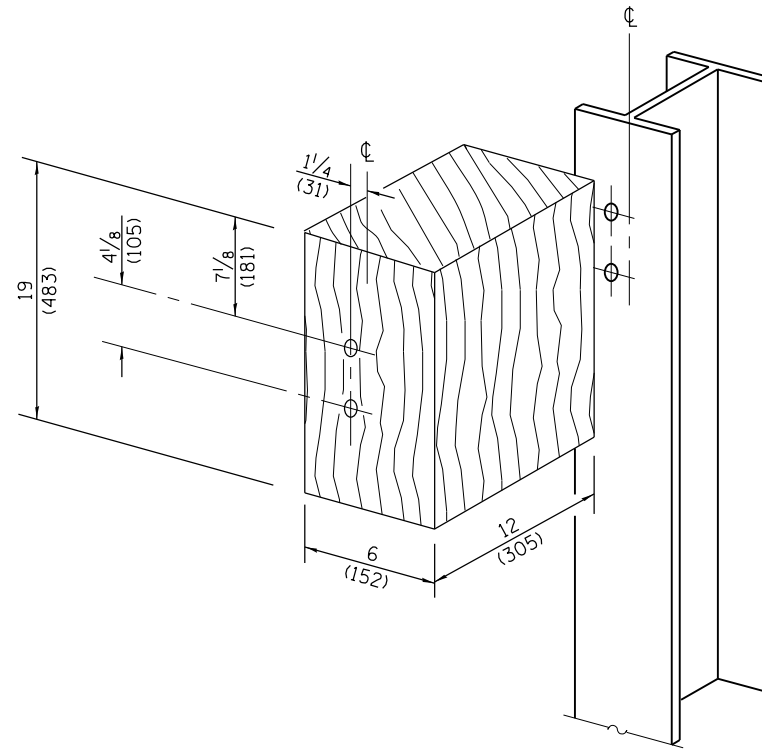


POST 12 WOOD BLOCKOUT DETAIL
(See Standard 630001 for post 13-17 blockouts.)

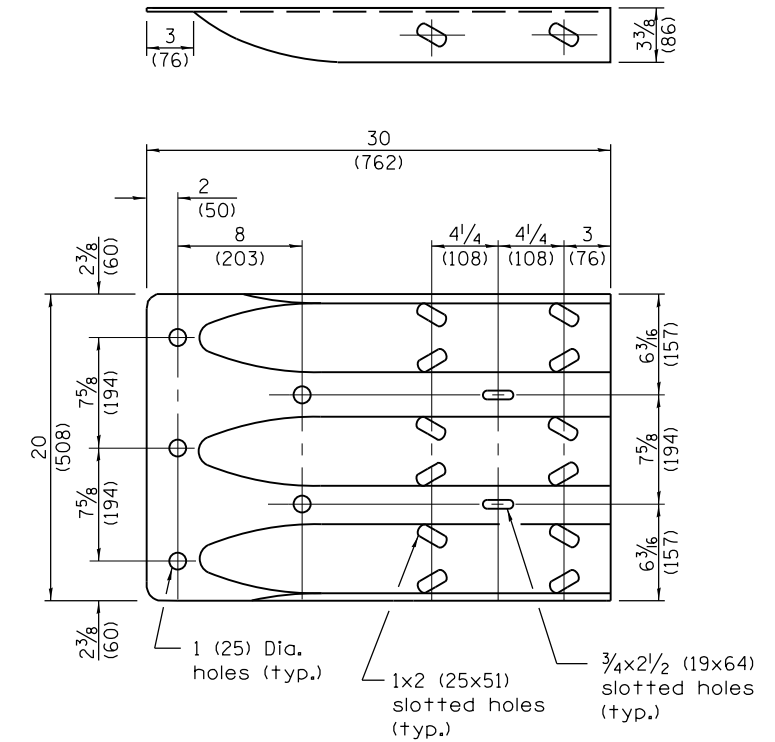


THRIE BEAM END SHOE DETAIL

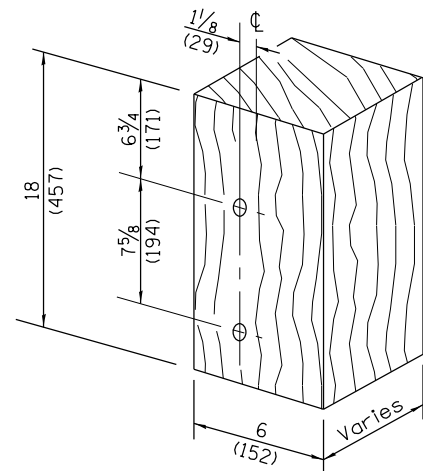


**MODIFIED THICKNESS DETAIL
WOOD BLOCKOUTS A, B, C, & D**

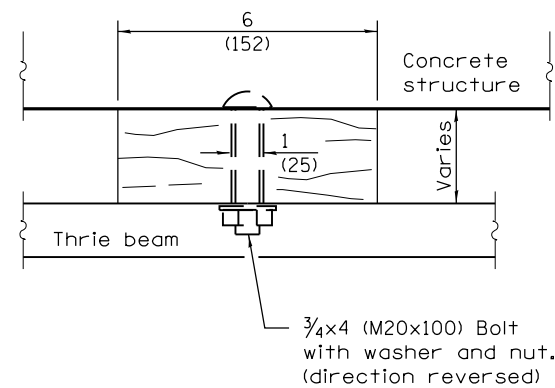

WOOD BLOCKOUT D

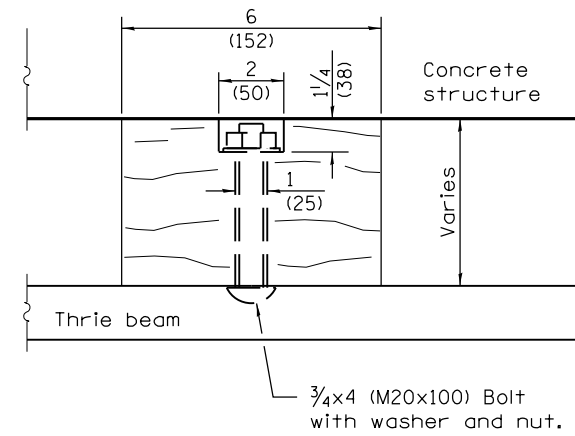

WOOD BLOCKOUT C

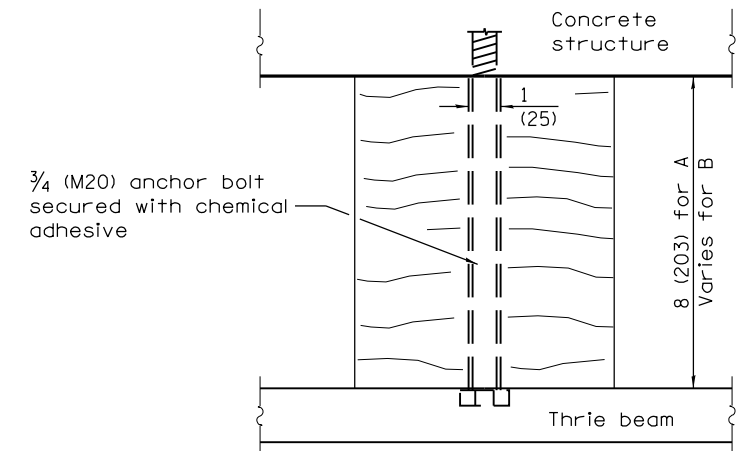

WOOD BLOCKOUT A & B